


SITE PLAN
SCALE 1"=40'

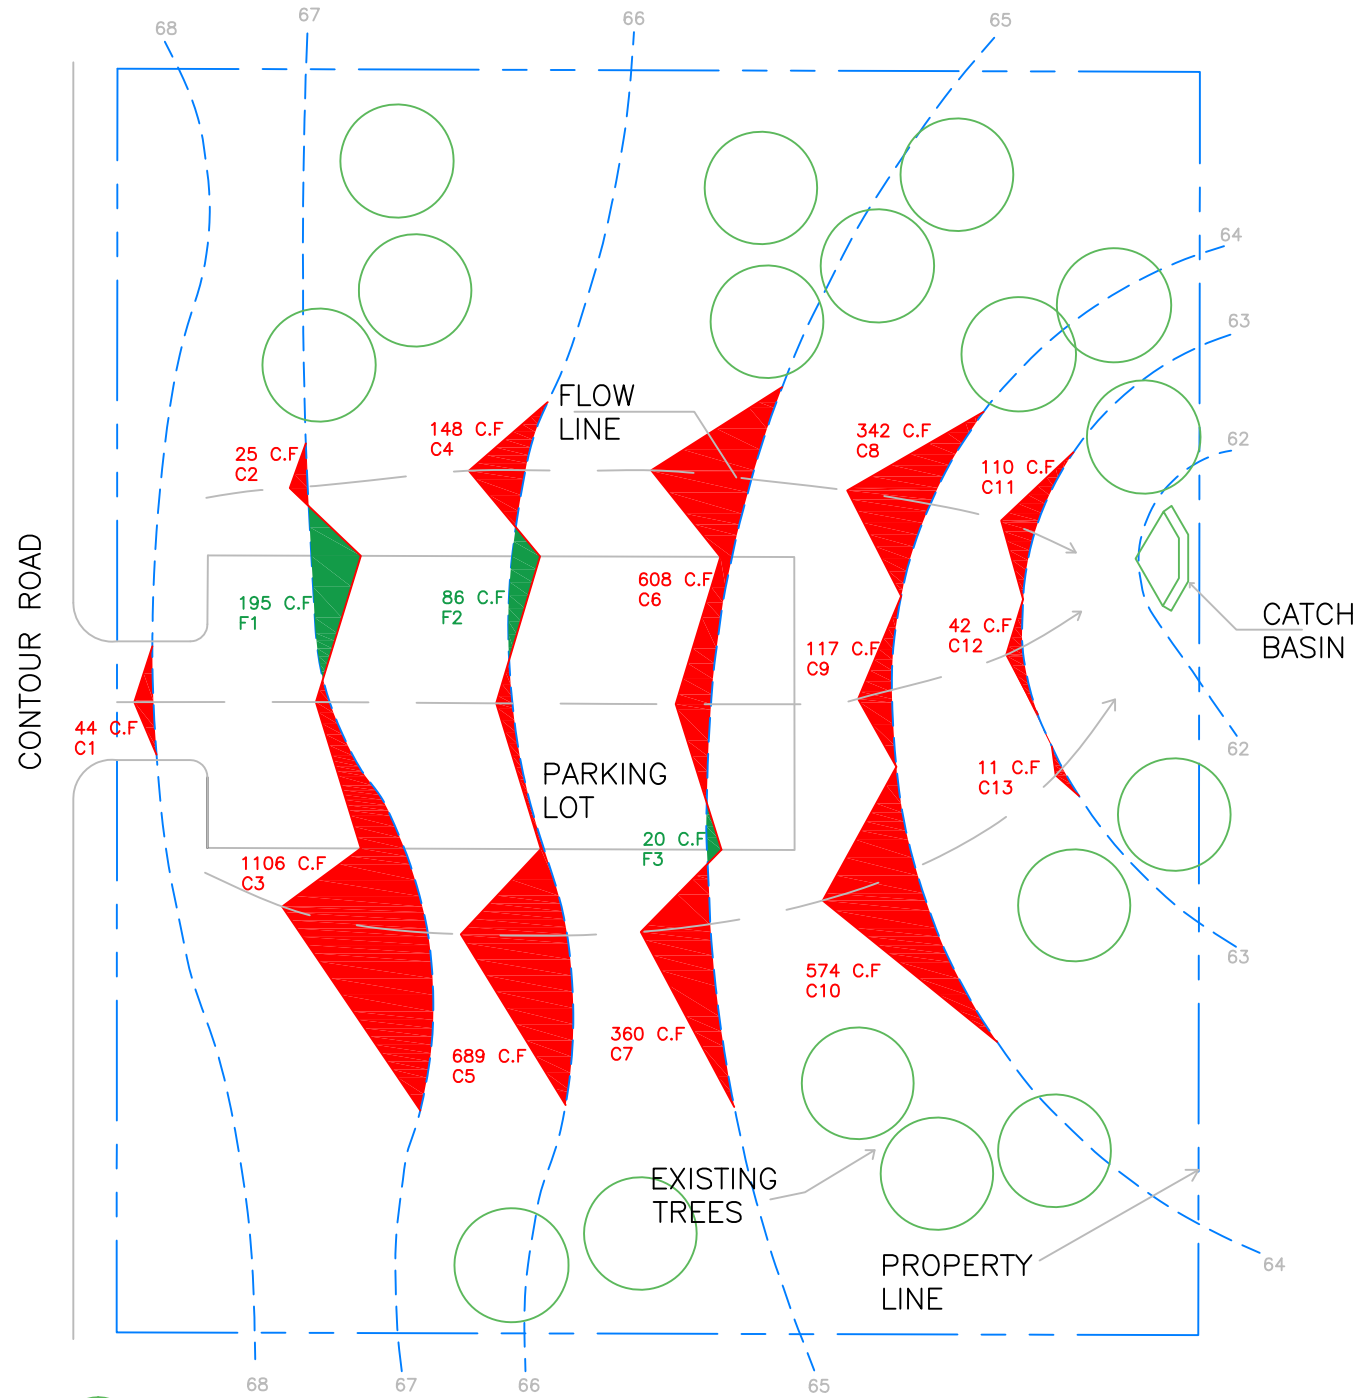

CUT AND FILL (LAB # 5)		
AREA	CUT CUBIC FEET	FILL CUBIC FEET
C1	44	
C2	25	
F1		195
C3	1106	
C4	148	
F2		86
C5	689	
C6	608	
F3		20
C7	360	
C8	342	
C9	117	
C10	574	
C11	110	
C13	11	
TOTALS	4134	301
CUBIC YARDS	153.11	11.15
TOTAL CUBIC YARDS REMOVED FROM SITE	141.96	

SHEET TITLE

LAB # 5

PROJECT

CUT AND FILL/ PARKING LOT

RAYON WALCOTT

DRAWING

1

REF:
PROJECT NO: lab #5
DATE: 10/25/18
FILE: CUT AND FILL LAB.DWG
DRAWN BY: RAYON WALCOTT
CHK'D BY: